


KEY

01 P7105 750mm 02 04 06 08 10 12 14 15

01A 03 05 07 09 11 13

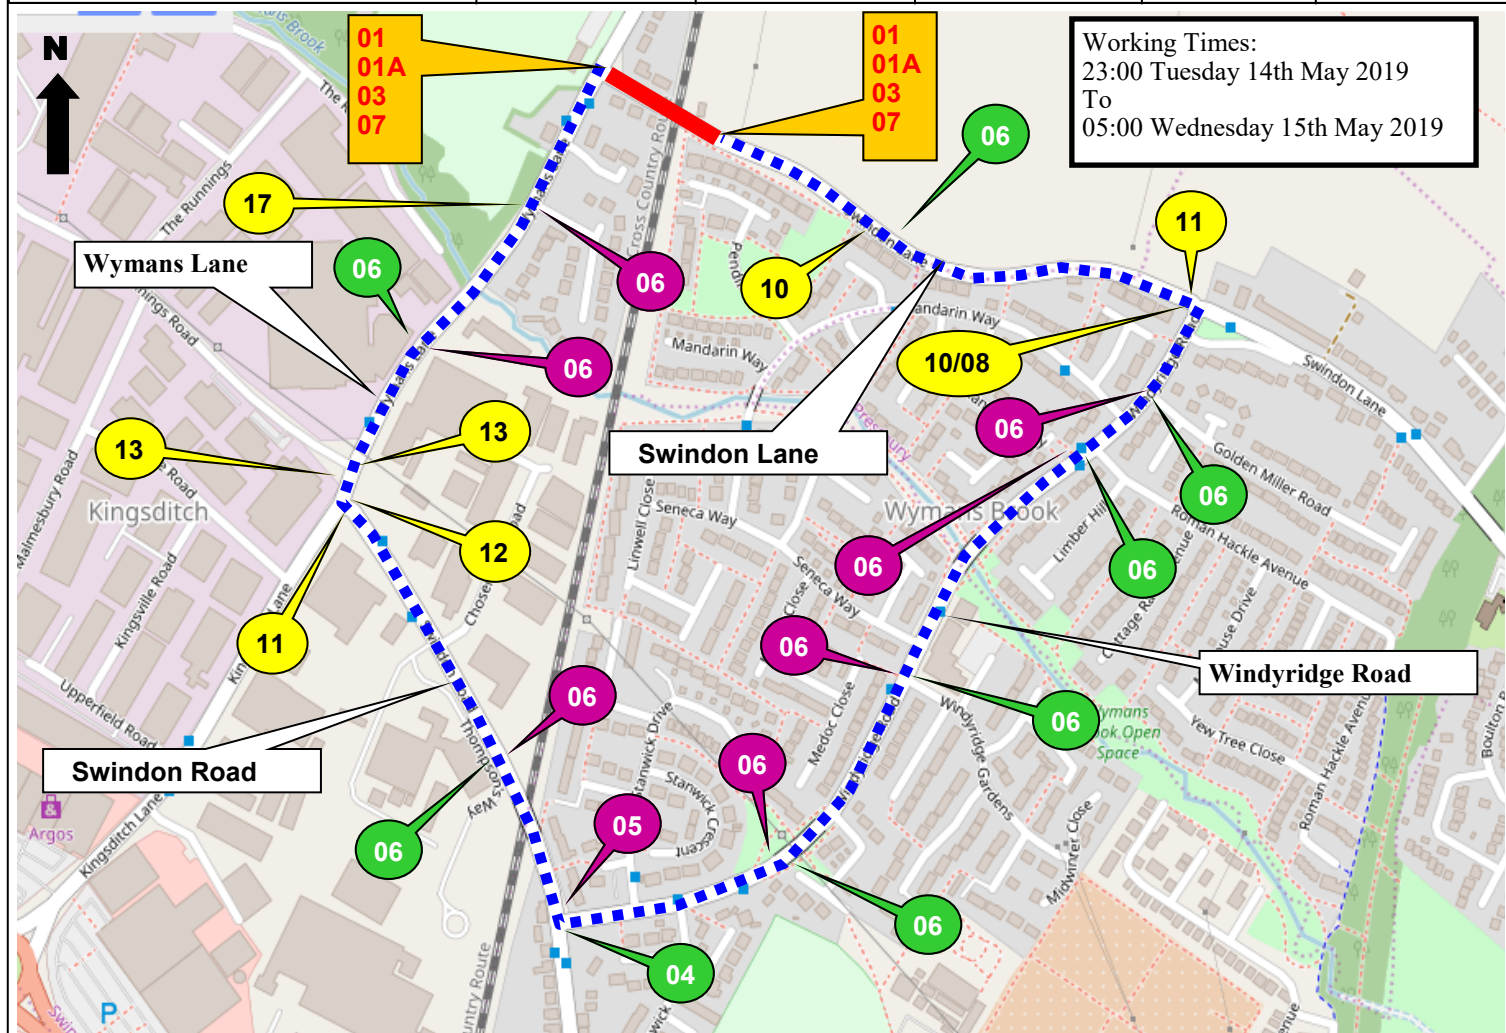

PERMIT/INFO BOARD 16

PB 17

RESIDENT ACCESS ONLY 18

22 19

23 20

BARRIERS, CONES AND FLASHING LAMPS REQUIRED EACH END OF ROAD CLOSURE

ALUX
PLANT TRAFFIC CONTROL & MANAGEMENT

A-Plant Lux Traffic Control & Management
Kemble Airfield Enterprise Park
Cloucester Road
Kemble
GL7 6BQ
Telephone: 0870 050 0792
Fax: 0845 0047105

NOTES

1 ALL EQUIPMENT SHALL BE APPROVED AND SHALL COMPLY WITH THE DEPARTMENT OF TRANSPORT SPECIFICATION MCE0111 THIS DRAWING DOES NOT SHOW THE NORMAL ROADWORKS SIGNING THAT WILL BE REQUIRED (Chapter 9)

2. ALL SIGNS TO BE IN ACCORDANCE WITH TSGRD 2002 AND TO MINIMUM CLASS 2 RETROREFLECTIVE
3. MINIMUM X HEIGHT OF LETTERING TO BE 60MM AND SIGN BOARDS TO BE MIN 1000MM*750MM WHERE APPROPRIATE

THIS DRAWING IS PROTECTED BY COPYRIGHT AND THE INFORMATION CONTAINED THEREIN IS CONFIDENTIAL. THE DRAWING MAY NOT BE COPIED AND THE INFORMATION CONTAINED THEREIN MAY NOT BE USED, OR DISCLOSED TO A THIRD PARTY, WHOLLY OR IN PART WITH THE WRITTEN PERMISSION OF APLANT LUX TRAFFIC CONTROLS LTD

CROWN COPYRIGHT DATA REPRODUCED BY PERMISSION OF THE CONTROLLER OF HMSO

CLIENT DETAILS NETWORK RAIL	REP/DEPOT NB /213	DRAWN BY DFP	ADDRESS Morris Hill Level Crossing Swindon Lane Swindon Village Cheltenham GL50 4PE			
AMMEND NO	SHEET NO. 1 OF 1	DATE 07/02/2019				
SUITABLE TIME TO UNDERTAKE THE WORKS						
OFFPEAK 0930-1600	NIGHT	WEEKEND	WEEKDAY 0800-1700	24 HOURS		
	X				BUS ROUTE AFFECTED YES	

KEY

ROAD CLOSURE ANTI-CLOCKWISE DIVERSION

DIVERSION ROUTE CLOCKWISE DIVERSION

ROAD CLOSURE SIGN

ROAD CLOSURE LENGTH APPROX 50 meters
ROAD CLOSURE WIDTH APPROX 6.0 meters
APPROX DIVERSION LENGTH 1.1 miles

HIRE ADVICE 213-S005061