

KEY

01A

ADVANCED WARNING
THIS ROAD WILL BE CLOSED
FROM TO
FOR DAYS / WEEKS

ROAD CLOSED

Temporary obstruction

Diversion ENDS

Diverted traffic

Diverted traffic

Diverted traffic

Diversion

Diversion

Diversion

ROAD AHEAD CLOSED


Diverted traffic

Diverted traffic

Diverted traffic

DELAYS POSSIBLE

Diverted traffic

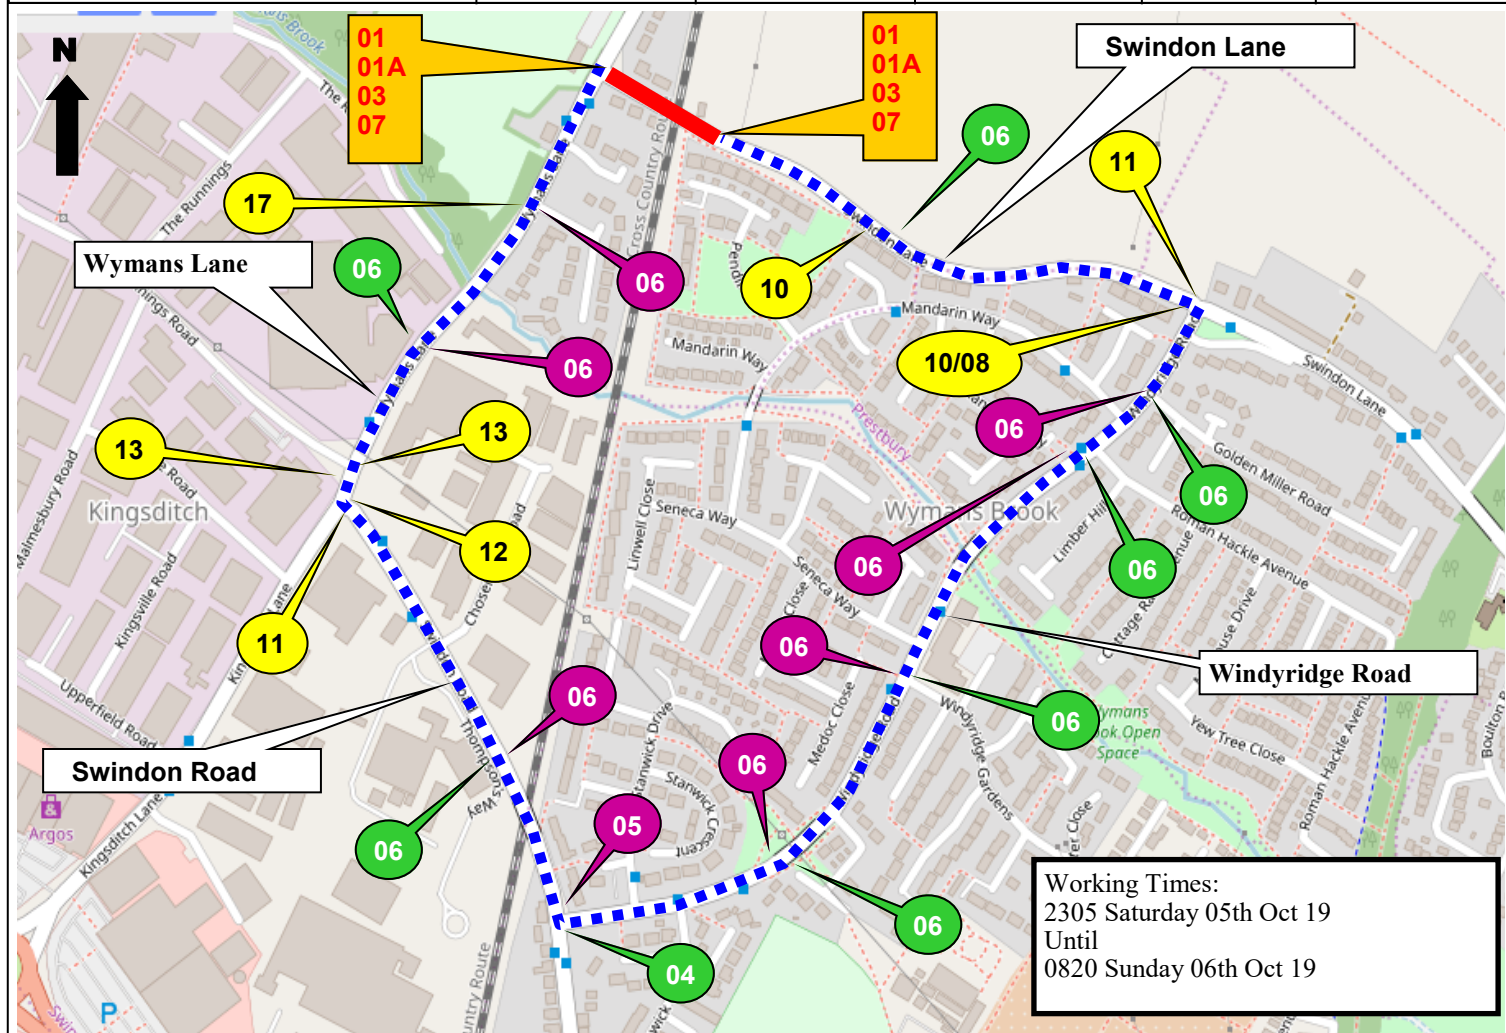

PERMIT/INFO BOARD

PB

ROAD CLOSED

16

RESIDENT ACCESS ONLY

22

ROAD CLOSED

17

Diverted traffic

18

Diverted traffic

19

BARRIERS, CONES AND FLASHING LAMPS REQUIRED EACH END OF ROAD CLOSURE

HGV Diversion

Local Diversion

20

<p>A-Plant Lux Traffic Control & Management Kemble Airfield Enterprise Park Cloucester Road Kemble GL7 6BQ Telephone: 0870 050 0792 Fax: 0845 0047105</p>	NOTES		CROWN COPYRIGHT DATA REPRODUCED BY PERMISSION OF THE CONTROLLER OF HMSO					KEY	
	1 ALL EQUIPMENT SHALL BE APPROVED AND SHALL COMPLY WITH THE DEPARTMENT OF TRANSPORT SPECIFICATION MCE0111 THIS DRAWING DOES NOT SHOW THE NORMAL ROADWORKS SIGNING THAT WILL BE REQUIRED (chapter 9)		CLIENT DETAILS	REP/DEPOT	DRAWN BY	ADDRESS			ROAD CLOSURE
	2 ALL SIGNS TO BE IN ACCORDANCE WITH TSGRD 2002 AND TO MINIMUM CLASS 2 RETROREFLECTIVE		AMMEND NO	SHEET NO.	DATE	Morris Hill Level Crossing			ROAD CLOSURE LENGTH APPROX 50 meters
	3 MINIMUM x HEIGHT OF LETTERING TO BE 60MM AND SIGN BOARDS TO BE MIN 1000MMx750MM WHERE APPROPRIATE		00	1 OF 1	24 June 19	Swindon Lane			ROAD CLOSURE WIDTH APPROX 6.0 meters
	THIS DRAWING IS PROTECTED BY COPYRIGHT AND THE INFORMATION CONTAINED THEREIN IS CONFIDENTIAL. THE DRAWING MAY NOT BE COPIED AND THE INFORMATION CONTAINED THEREIN MAY NOT BE USED, OR DISCLOSED TO A THIRD PARTY, WHOLLY OR IN PART WITH THE WRITTEN PERMISSION OF APLANT LUX TRAFFIC CONTROLS LTD		SUITABLE TIME TO UNDERTAKE THE WORKS			Cheltenham			APPROX DIVERSION LENGTH 1.1 miles
	OFFPEAK 0930-1600	NIGHT 23:05-08:20	WEEKEND	WEEKDAY 0800-1700	24 HOURS	GL50 4PE		HIRE ADVICE 213-S005512	
		X				BUS ROUTE AFFECTED		YES	